



Blue Orange Theatre - Theatre dimensions

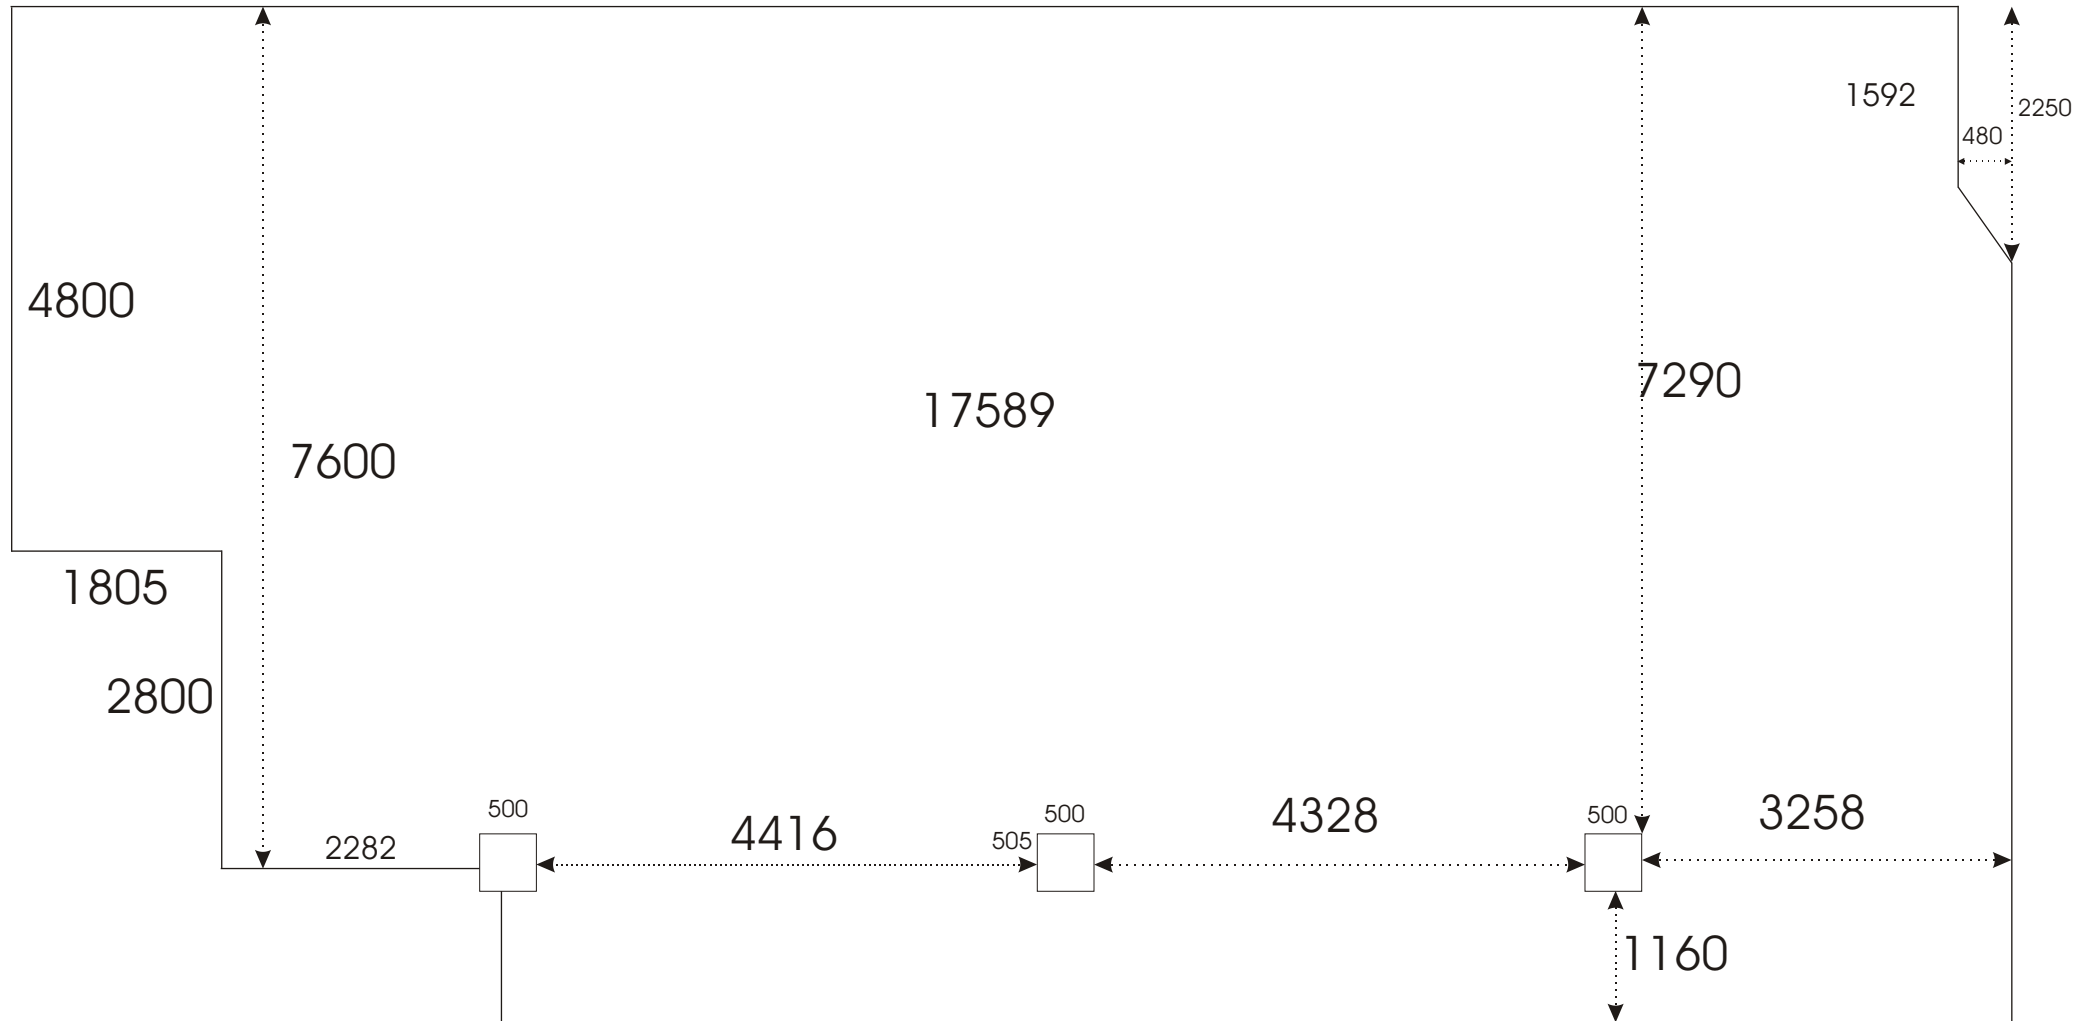


Scale
1:66

Blue Orange Theatre - Lighting Bars

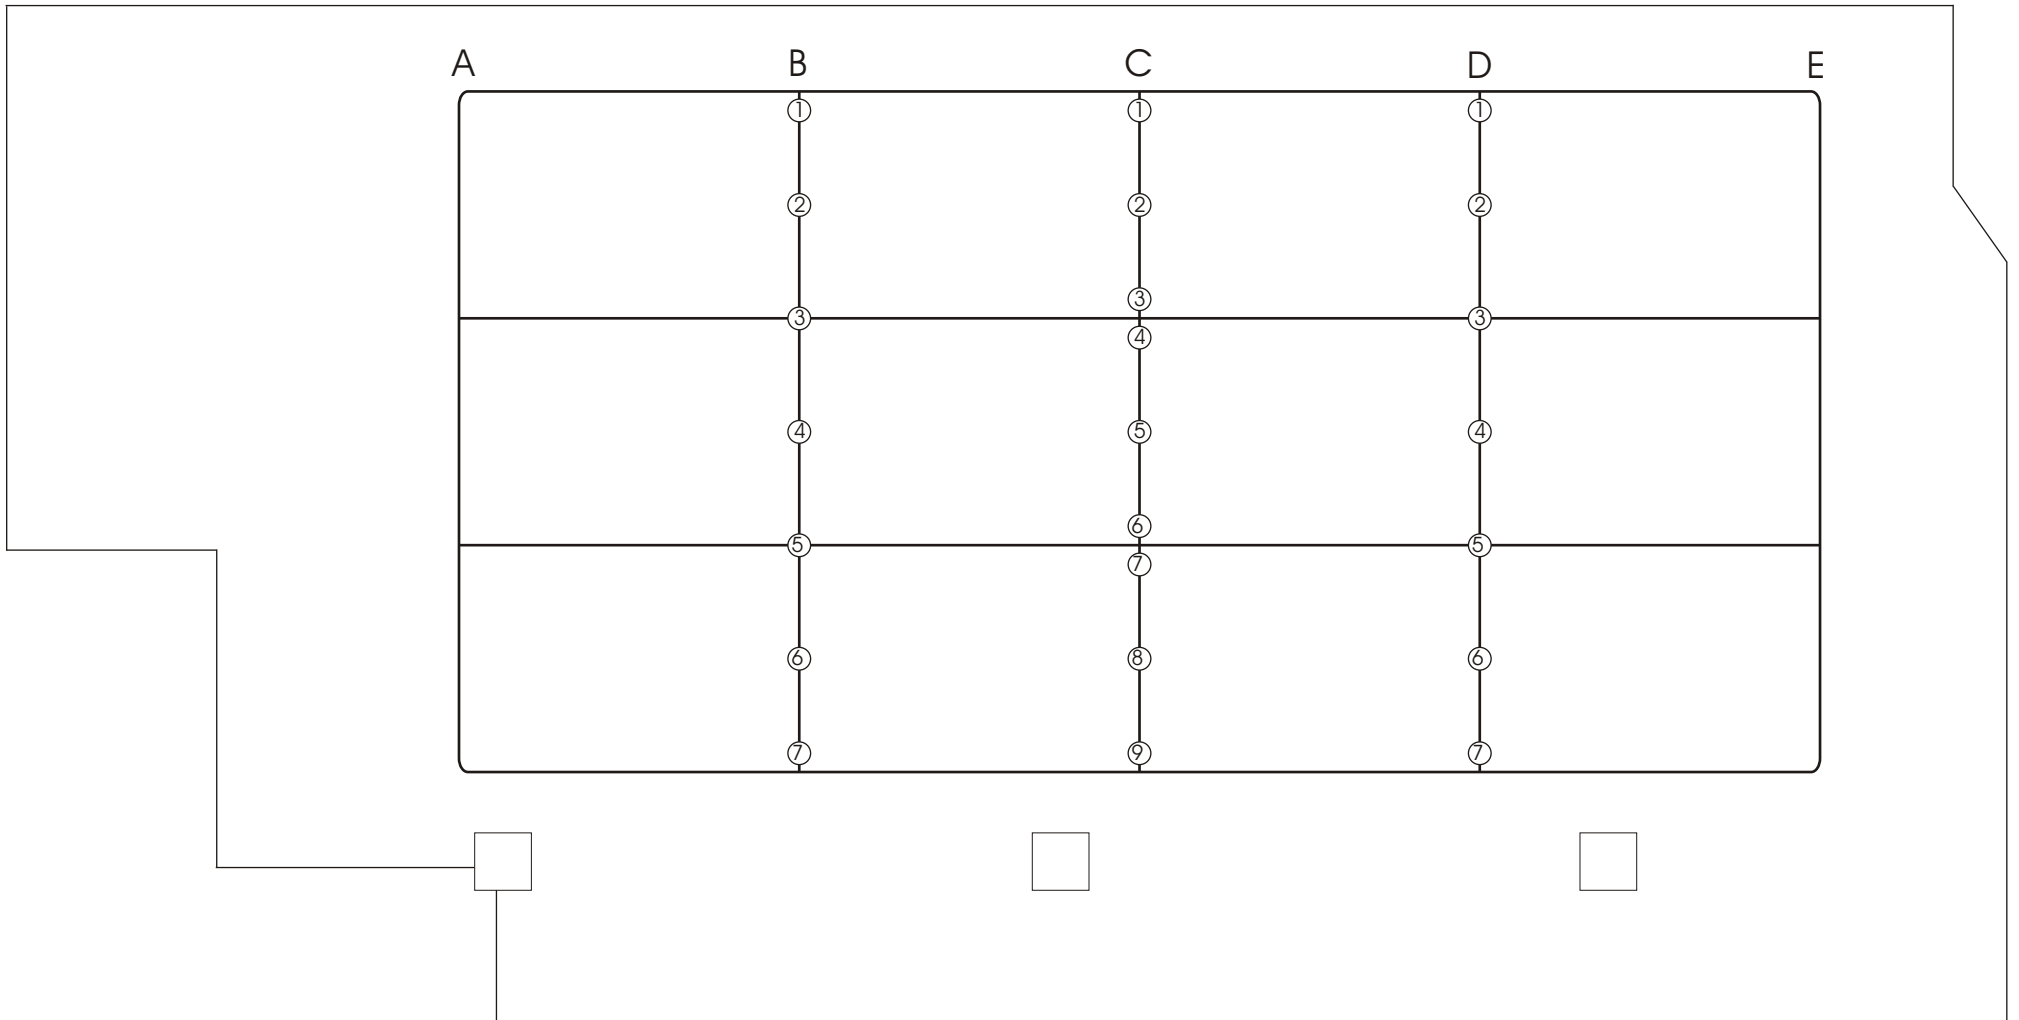



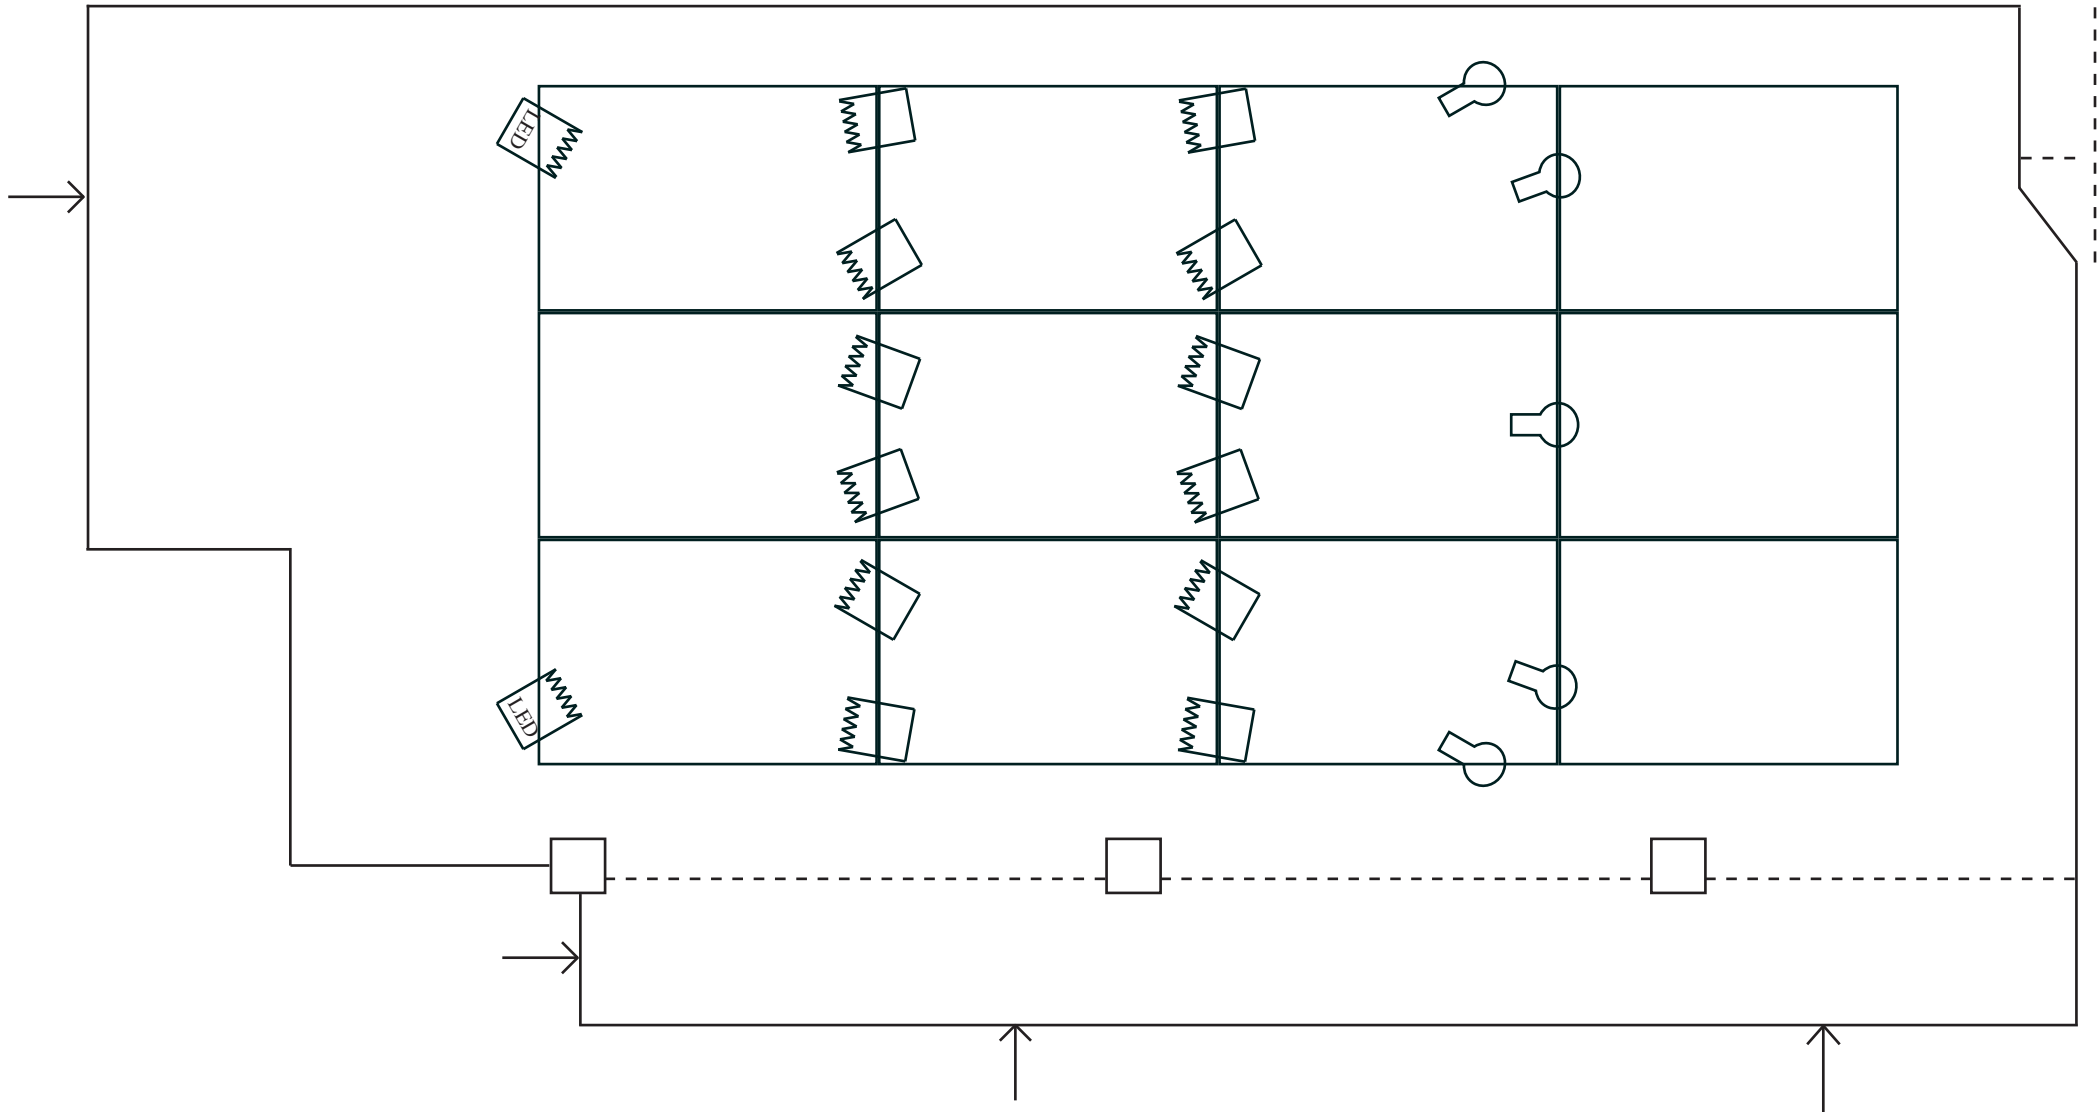

Scale
1:66

Blue Orange Theatre - Standard Lighting Rig



Scale
1:66

-  Fresnel (500w)
-  Profile
-  LED Fresnel (RGBW)
-  Entrances/Exits


Blue Orange Theatre - Standard Patching

Channel	DMX Address	Light(s)	Socket(s)	Area Lit	Additional Lights: 4 x Par 64 500 Watt
1	1/1	2 x Fresnel 500 Watt	B5 + B7	UR	Sound Equipment: 2 x EON 510 Speakers (Active) 6 x Peavey Impulse Speakers (Passive; 3 per stereo side) 1 x Peavey IPR 1600 Stereo Power Amp 1 x Spirit Folio Light Mixer 12 Input (4 Mono 4 Stereo) 1 x Peavey Pv14 (USB) 10 channel + 2 x Stereo 1 x iMac 1 x Mac Mini QLab Software Chameleon Lighting Software
2	1/2	2 x Fresnel 500 Watt	C6 + C9	DR	
3	1/3	2 x Fresnel 500 Watt	B3 + B6	UC	
4	1/4	2 x Fresnel 500 Watt	C3 + C7	DC	
5	1/5	2 x Fresnel 500 Watt	B1 + B4	UL	
6	1/6	2 x Fresnel 500 Watt	C1 + C4	DL	
7	-	-	-	-	
8	1/12	9 x Birdies	H1 + H2	House Lights	
9	1/7	1 x SPX 650 Watt Profile (25 - 50)	D1	R Spot	
10	1/8	1 x SPX 650 Watt Profile (25 - 50)	D3	CR Spot	
11	1/9	1 x SPX 650 Watt Profile (15 - 35)	D4	C Spot	
12	1/10	1 x SPX 650 Watt Profile (25 - 50)	D6	CL Spot	
13	1/11	1 x SPX 650 Watt Profile (25 - 50)	D7	L Spot	
14	FREE				
15	FREE				
16	FREE				
17	FREE				
18	FREE				
19	FREE				
20	FREE				

Notes:


1. Lights are controlled by Chameleon Lighting Software. The channels above refer to the Chameleon document Endontemplate.show which can be found on the desktop of the computer controlling the lights. The lights can of course be run using any DMX desk/controller.
2. There are 20 channels of analogue lighting. Each channel must have a maximum of 1200 Watts through.
3. All equipment on this specification is subject to availability. Please check if you require any specific items listed in this document. We reserve the right to substitute any equipment without prior notice.
4. The entire building is No Smoking - this includes actors during performances. You can use candles providing the correct risk assessment forms have been filled in.
5. The lighting grid is approximately 4 metres above the floor.

Blue Orange Theatre - Standard Seating Plan

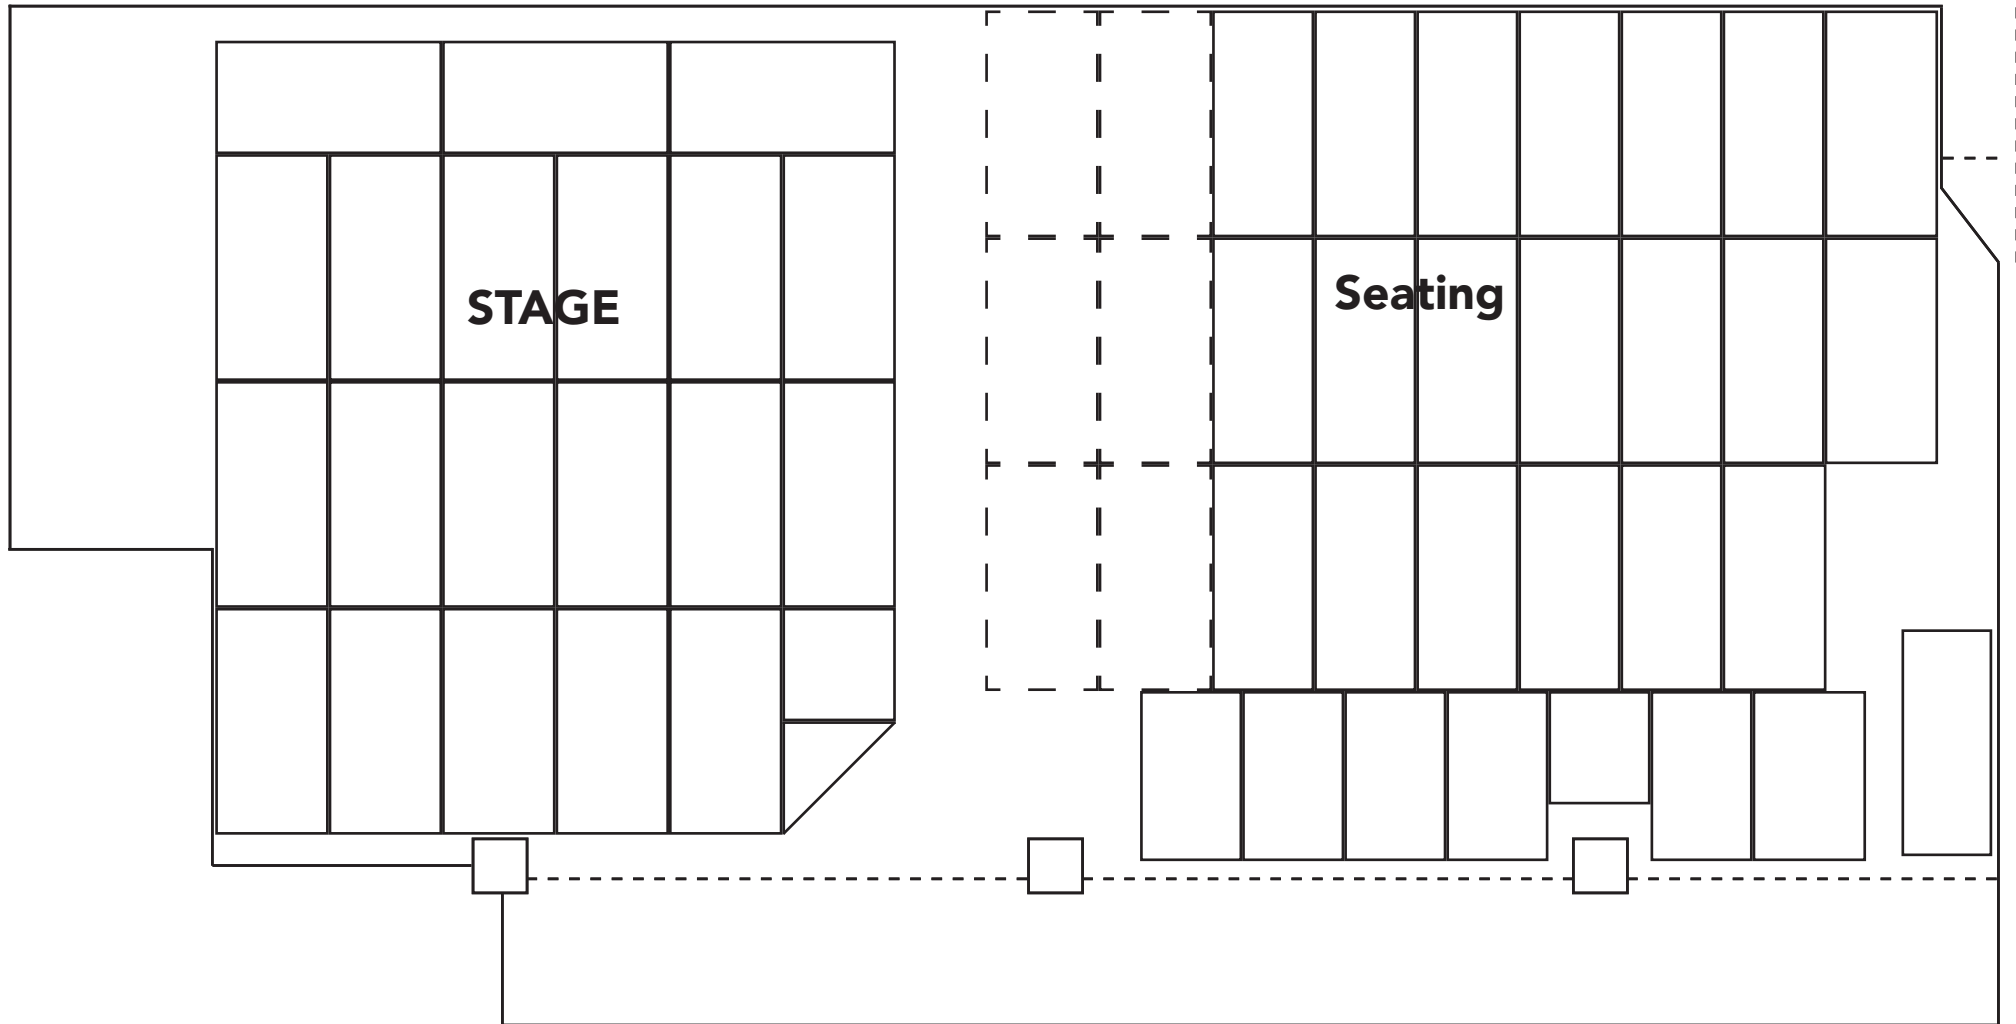

Scale
1:66

Seating is tiered. The dotted lines represent space for two optional rows of chairs to be added at floor level.
The stage is approximately 7m wide and 6m deep.

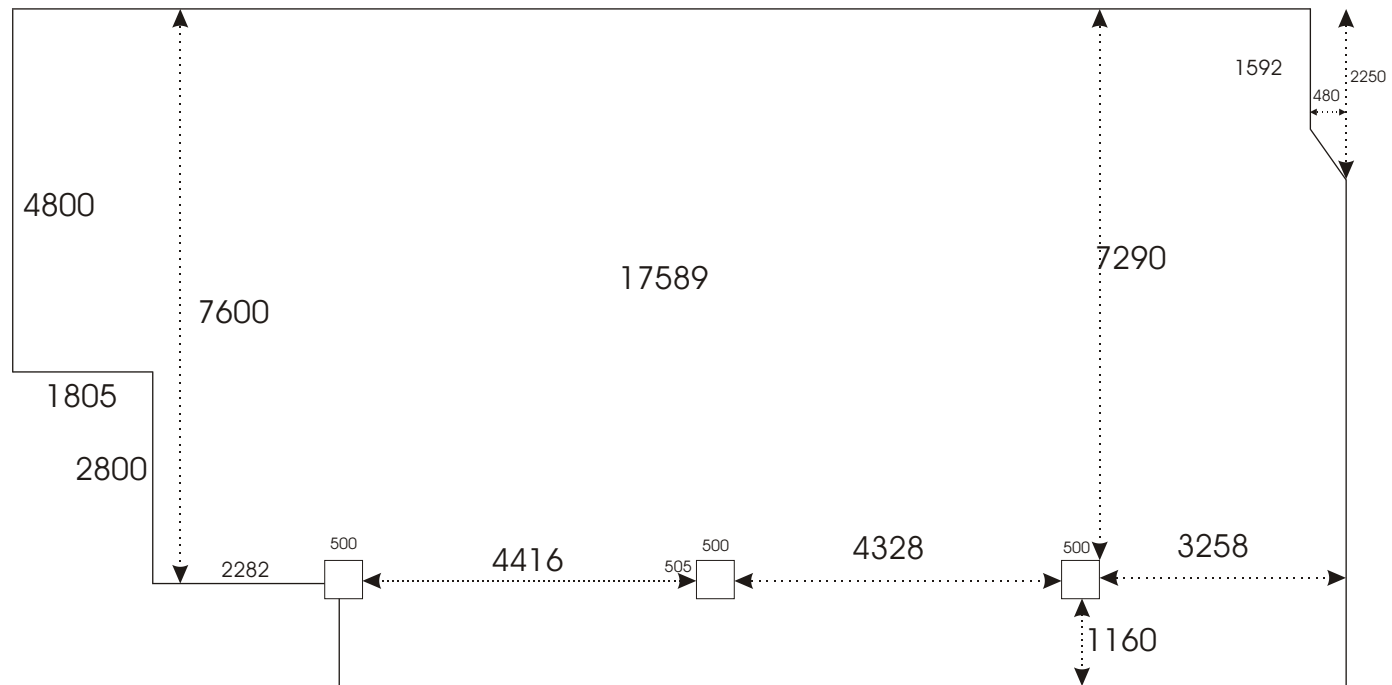

Scale
1:100